




STONE CREEK MAIL AND PAPER BOXES: A SOURCE FOR MAIL AND NEWSPAPER BOX POSTS, WITH MAILBOXES (REGULAR AND JUMBO), FOR STONEY CREEK IS DICK BILLINGS. THE POSTS AND MAILBOXES ARE APPROVED FOR USE BY THE WPOA ARCHITECTURAL REVIEW BOARD. FOR PRICING AND OPTIONS CALL 434-960-4999 OR EMAIL dick.billings@gmail.com.

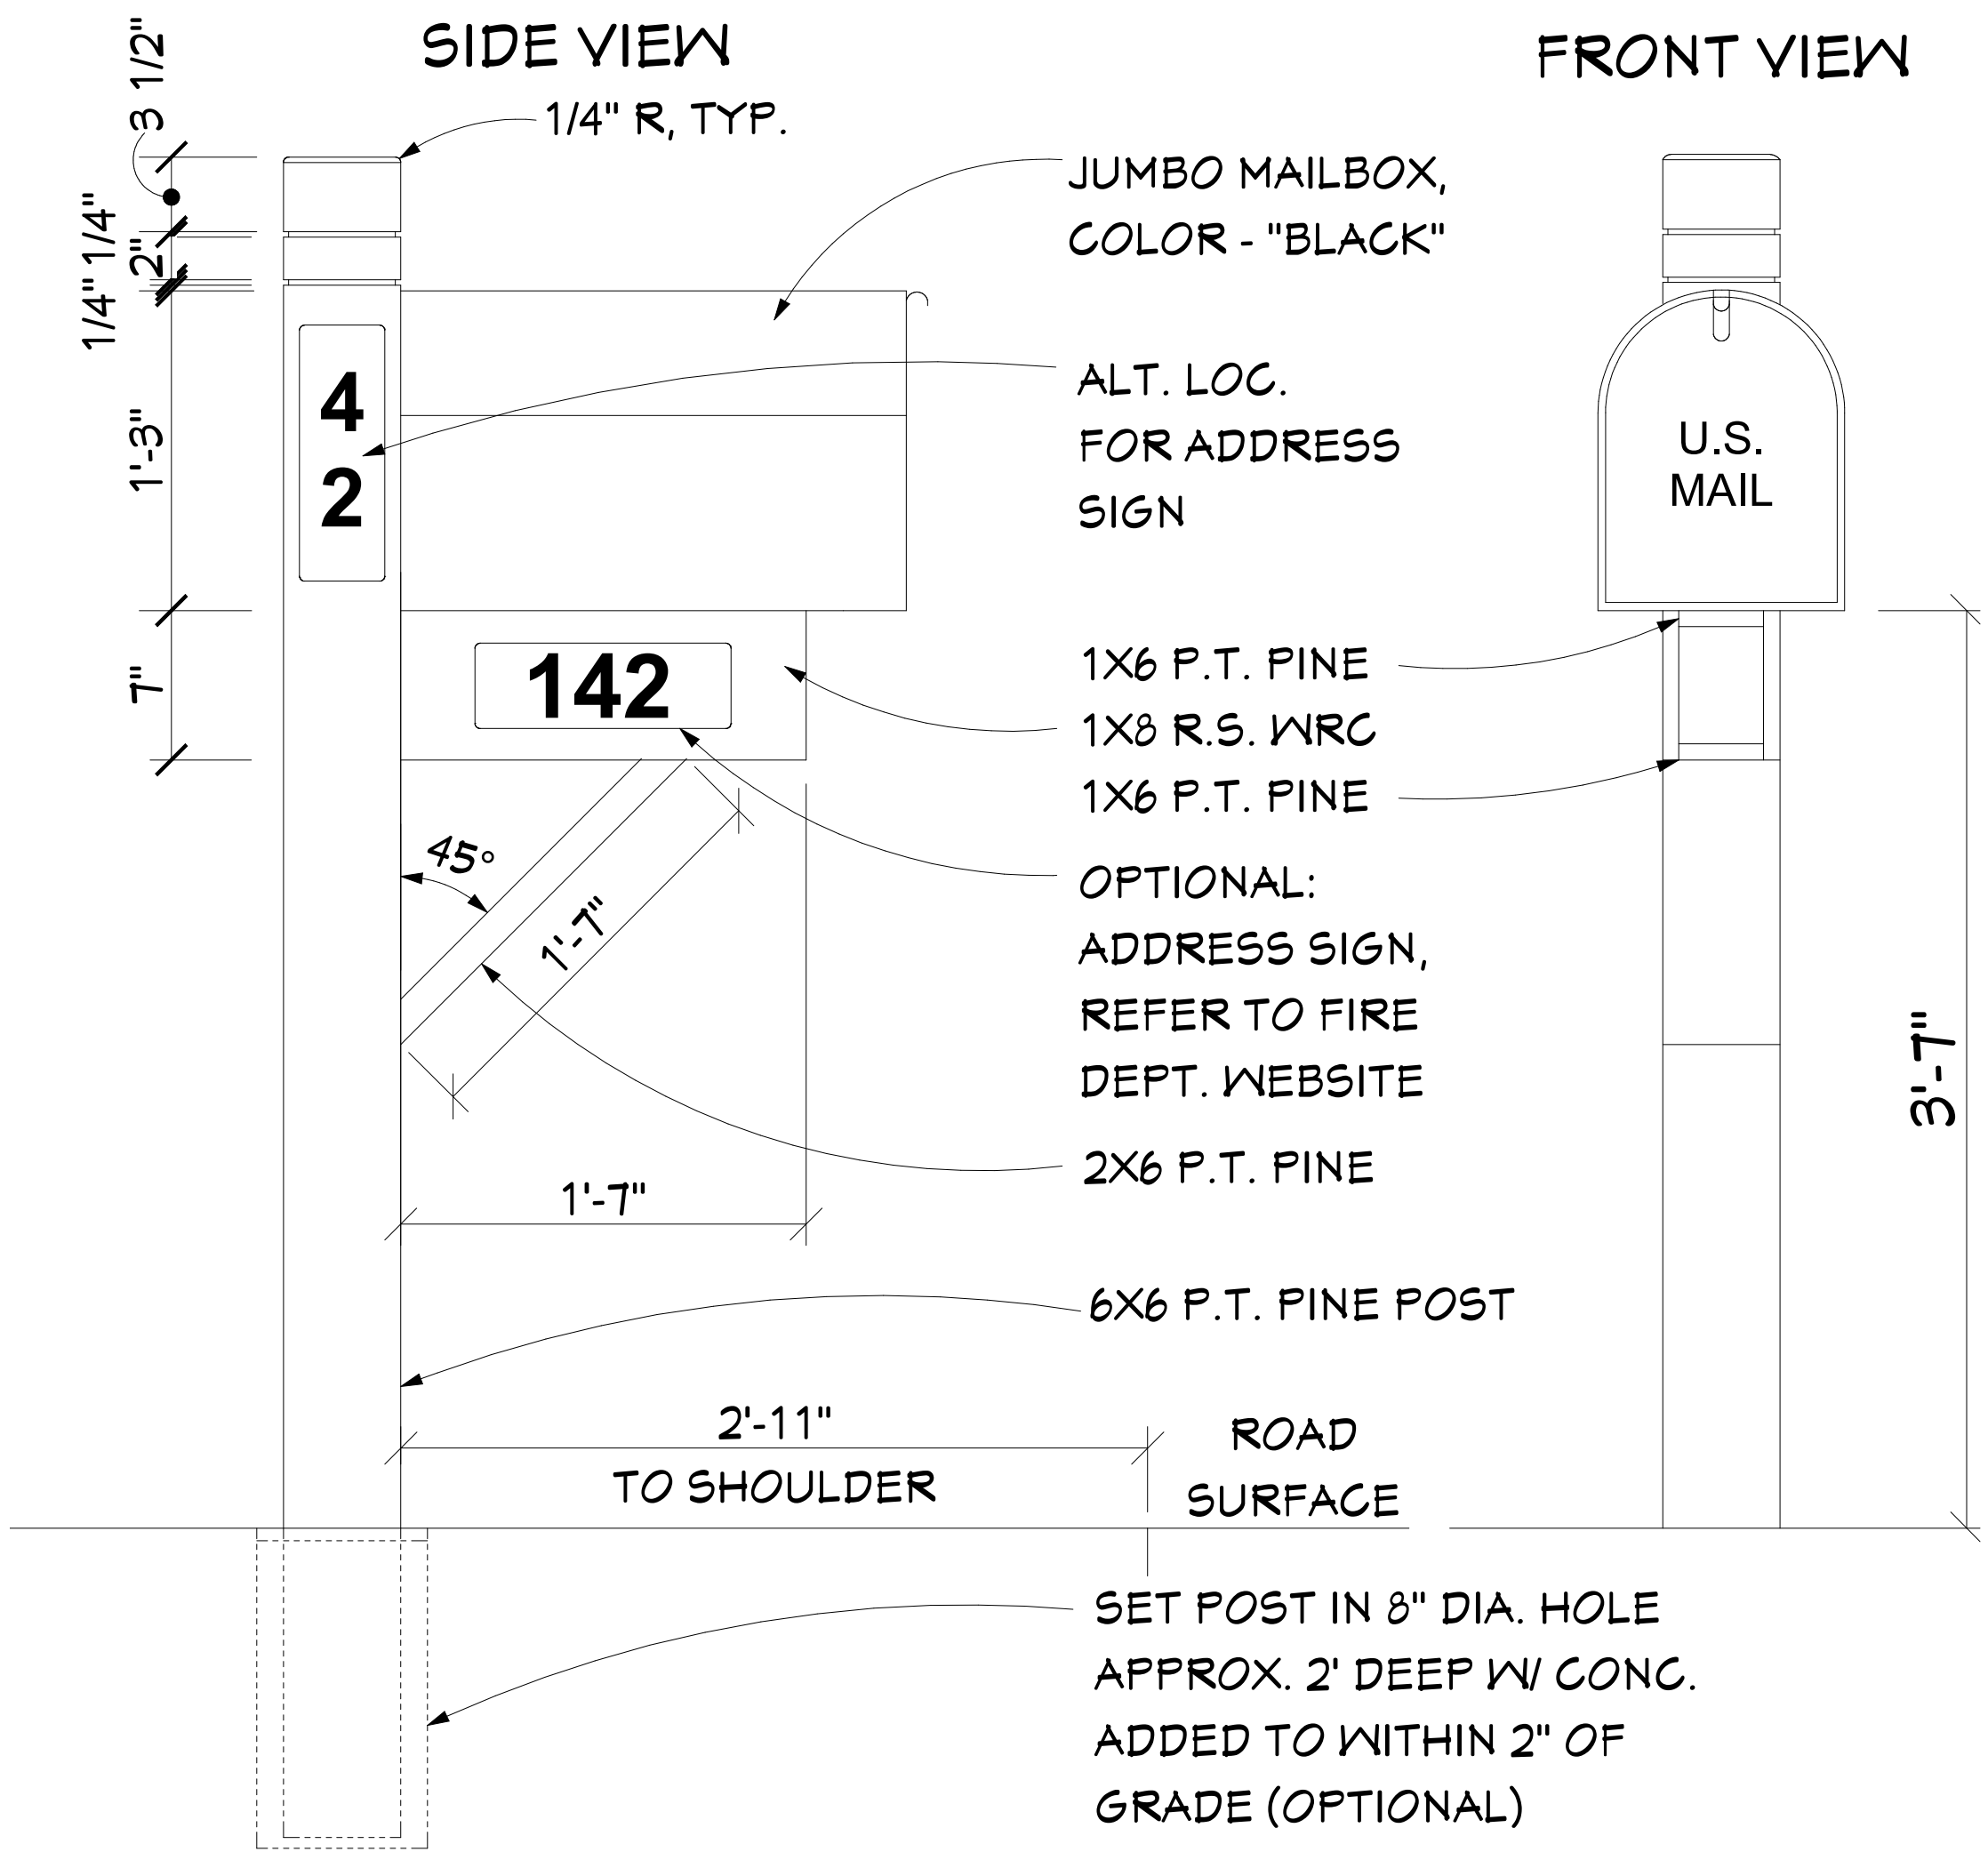

**MAILBOX DETAIL**  
SCALE: NTS